



**SECTION**

**SQUARE RETURN**


**RIDING RETURN**

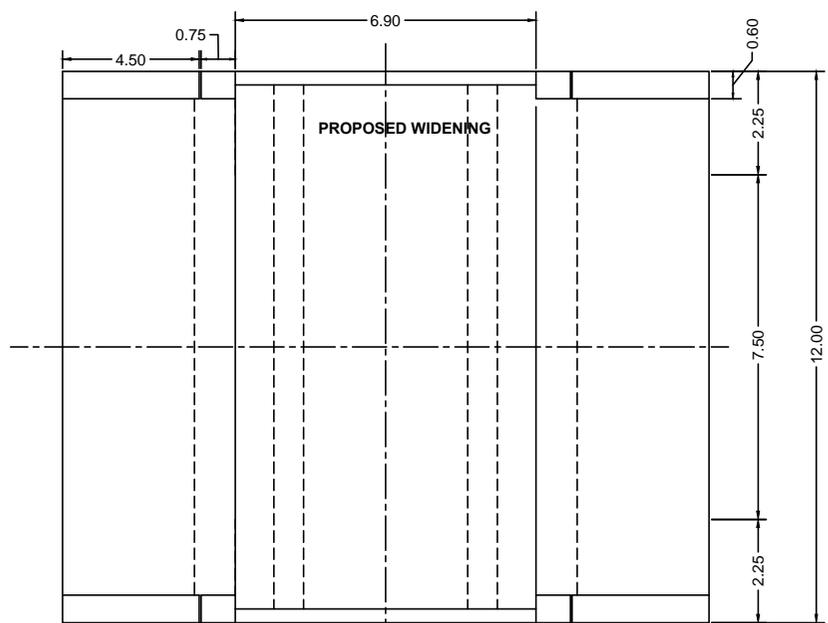

**PLAN**

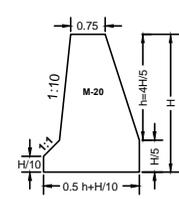

**TYPICAL C/S OF ABUTMENT**

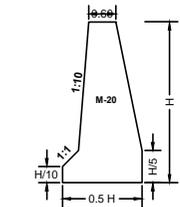

**TYPICAL C/S OF SQUARE RETURN**

REF :  
 FOR REINFORCEMENT & OTHER  
 DETAILS REFER STANDARD PLAN FOR  
 HIGHWAY BRIDGES WITH R CC SLAB  
 TYPE SUPER STRUCTURE VOL- II,  
 ISSUED BY MINISTRY OF SURFACE  
 TRANSPORT (ROAD WING) NEW DELHI.

**TYPICAL RECONSTRUCTION OF SLAB DRAIN (6.00 Mt. SPAN)**

DEPUTY EXECUTIVE ENGINEER STATE ROAD PROJECT DIVISION RAJKOT	EXECUTIVE ENGINEER STATE ROAD PROJECT DIVISION RAJKOT	SCALE : NOT TO SCALE	STATE ROAD PROJECT DIVISION RAJKOT	GOVERNMENT OF GUJARAT ROADS AND BUILDINGS DEPARTMENT		
				SAVARKUNDLA - DHASA ROAD SH 021 & 236 ROAD MAINTENANCE PROGRAMME		
		DATE:	PROJECT:	DWG No:	REV.	